



A1 - A1
(FOR HANDRAIL & GRATING MARKING)
(REF. DRG.- E02)

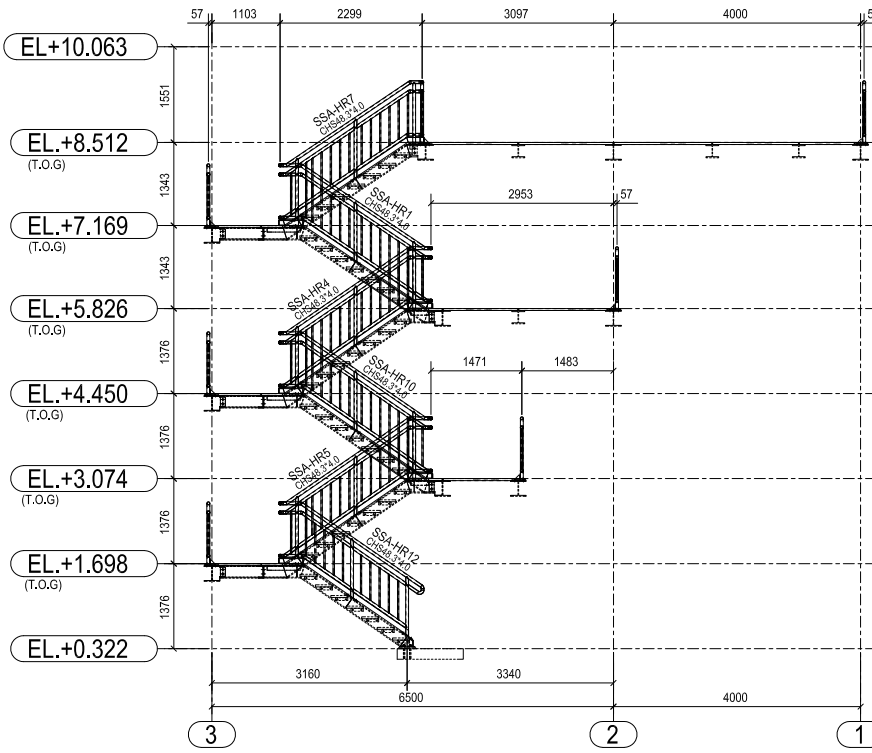

A2 - A2
(FOR HANDRAIL & GRATING MARKING)
(REF. DRG.- E02)

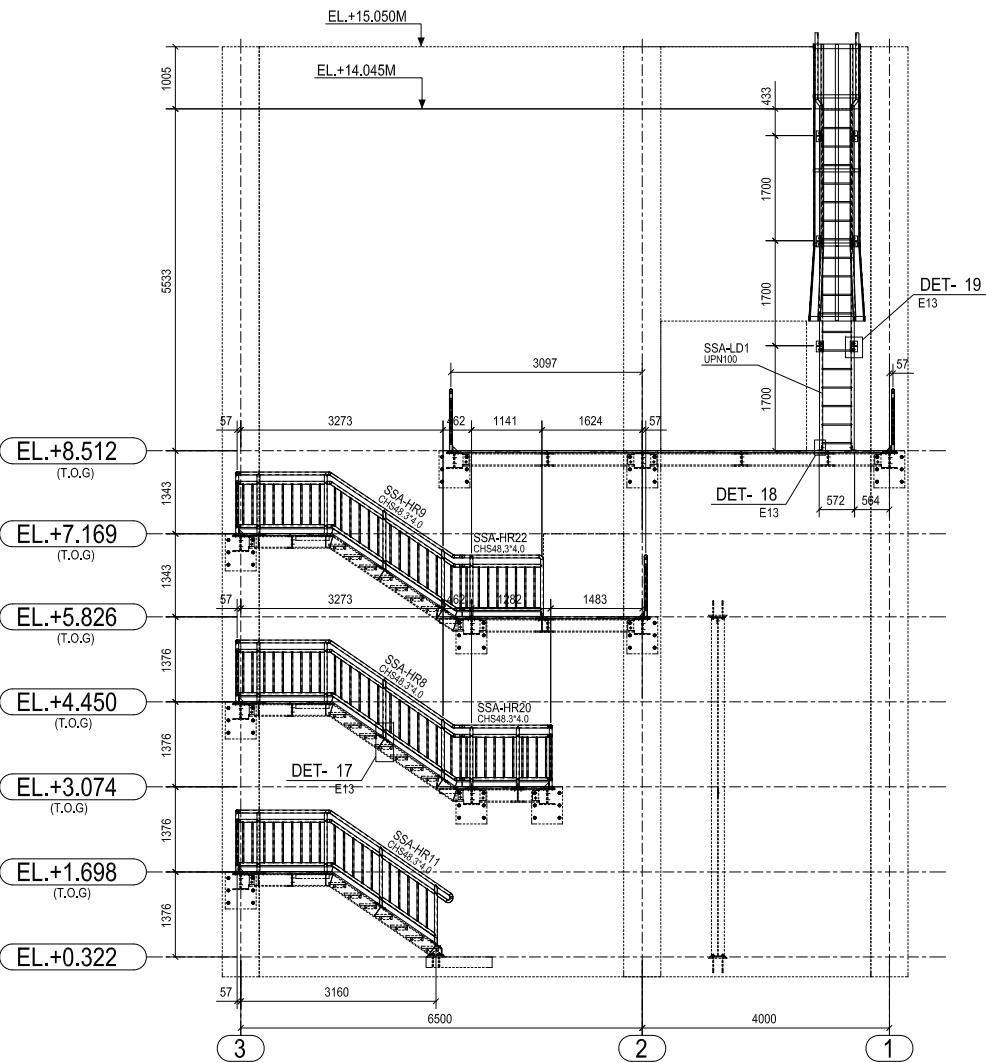

A3 - A3
(FOR HANDRAIL & GRATING MARKING)
(REF. DRG.- E02)

KEY PLAN

SHOP DRAWING

GENERAL NOTES:-
1. ALL DIMENSIONS ARE IN mm AND LEVEL IN METERS.
2. DO NOT SCALE OFF THIS DRAWING, ONLY WRITTEN DIMENSION SHOULD BE FOLLOWED.
3. ALL STRUCTURAL STEEL MEMBERS & PLATES ARE GRADE S275 (UN.0)
4. CONNECTION BOLTS ARE GRADE 8.8 HEX BOLT (UN.0)

REFERENCE DRAWINGS

DRAWING NO.	TITLE

REV	DATE	DESCRIPTION	DRAWN	CHECKED	APPROVED

SUB CONTRACTOR

PROJECT DESCRIPTION

DRAWING TITLE

SCALE 1:50	PLANT NAME	AREA/UNIT	SIDE A1
DRAWING NUMBER E01	SHT. NO. SHT 01/01	REVISION A	